
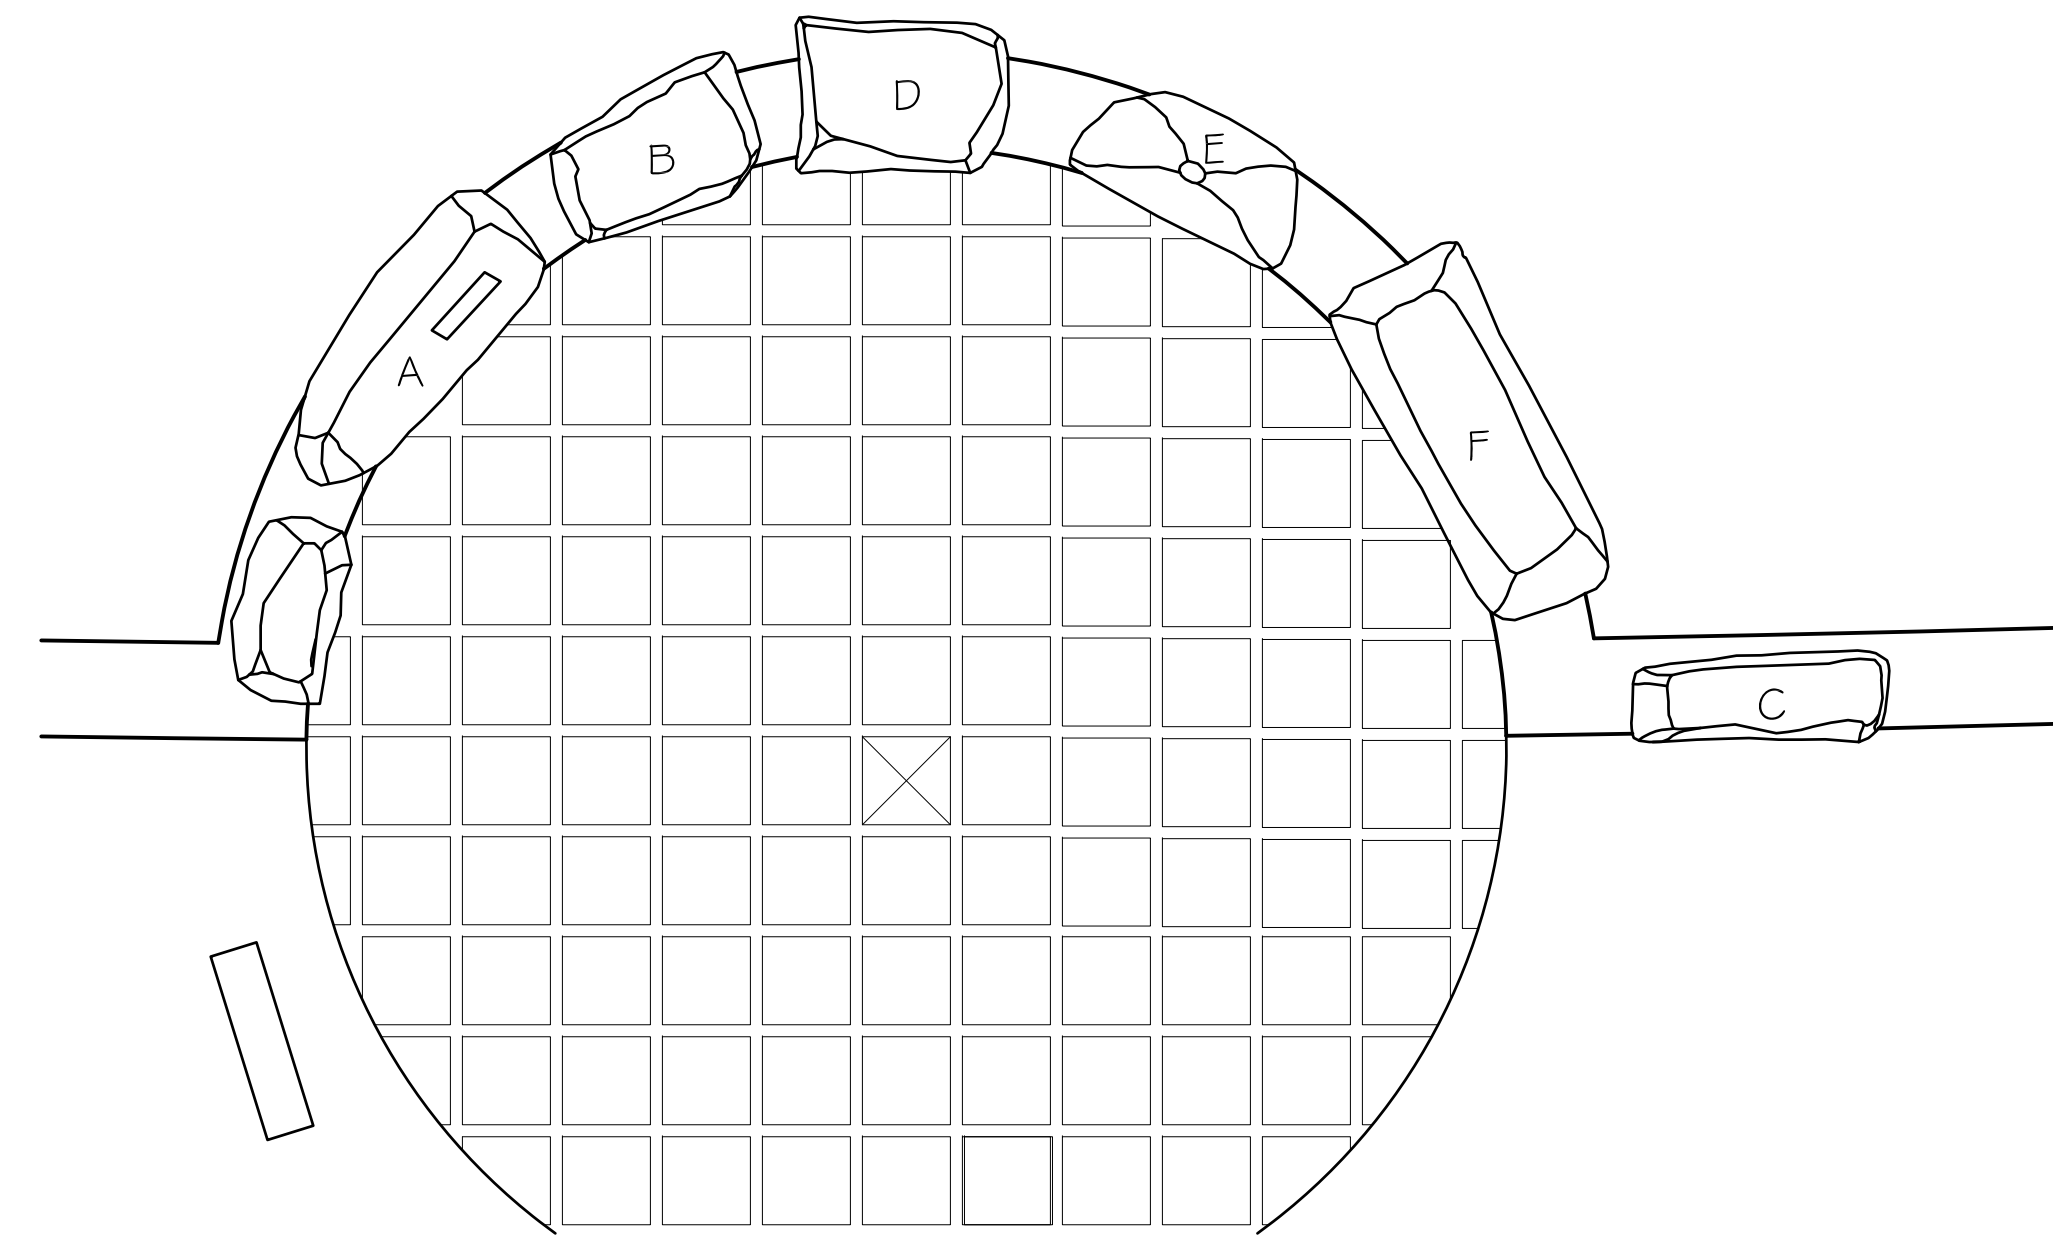


**Ledyard
Town Green
Improvements**

Route 117
Ledyard, CT 06339

LANDSCAPE
**KENT+
FROST**
ARCHITECTURE
1 HIGH STREET
MYSTIC, CT 06355
860.572.0784
f860.572.7047

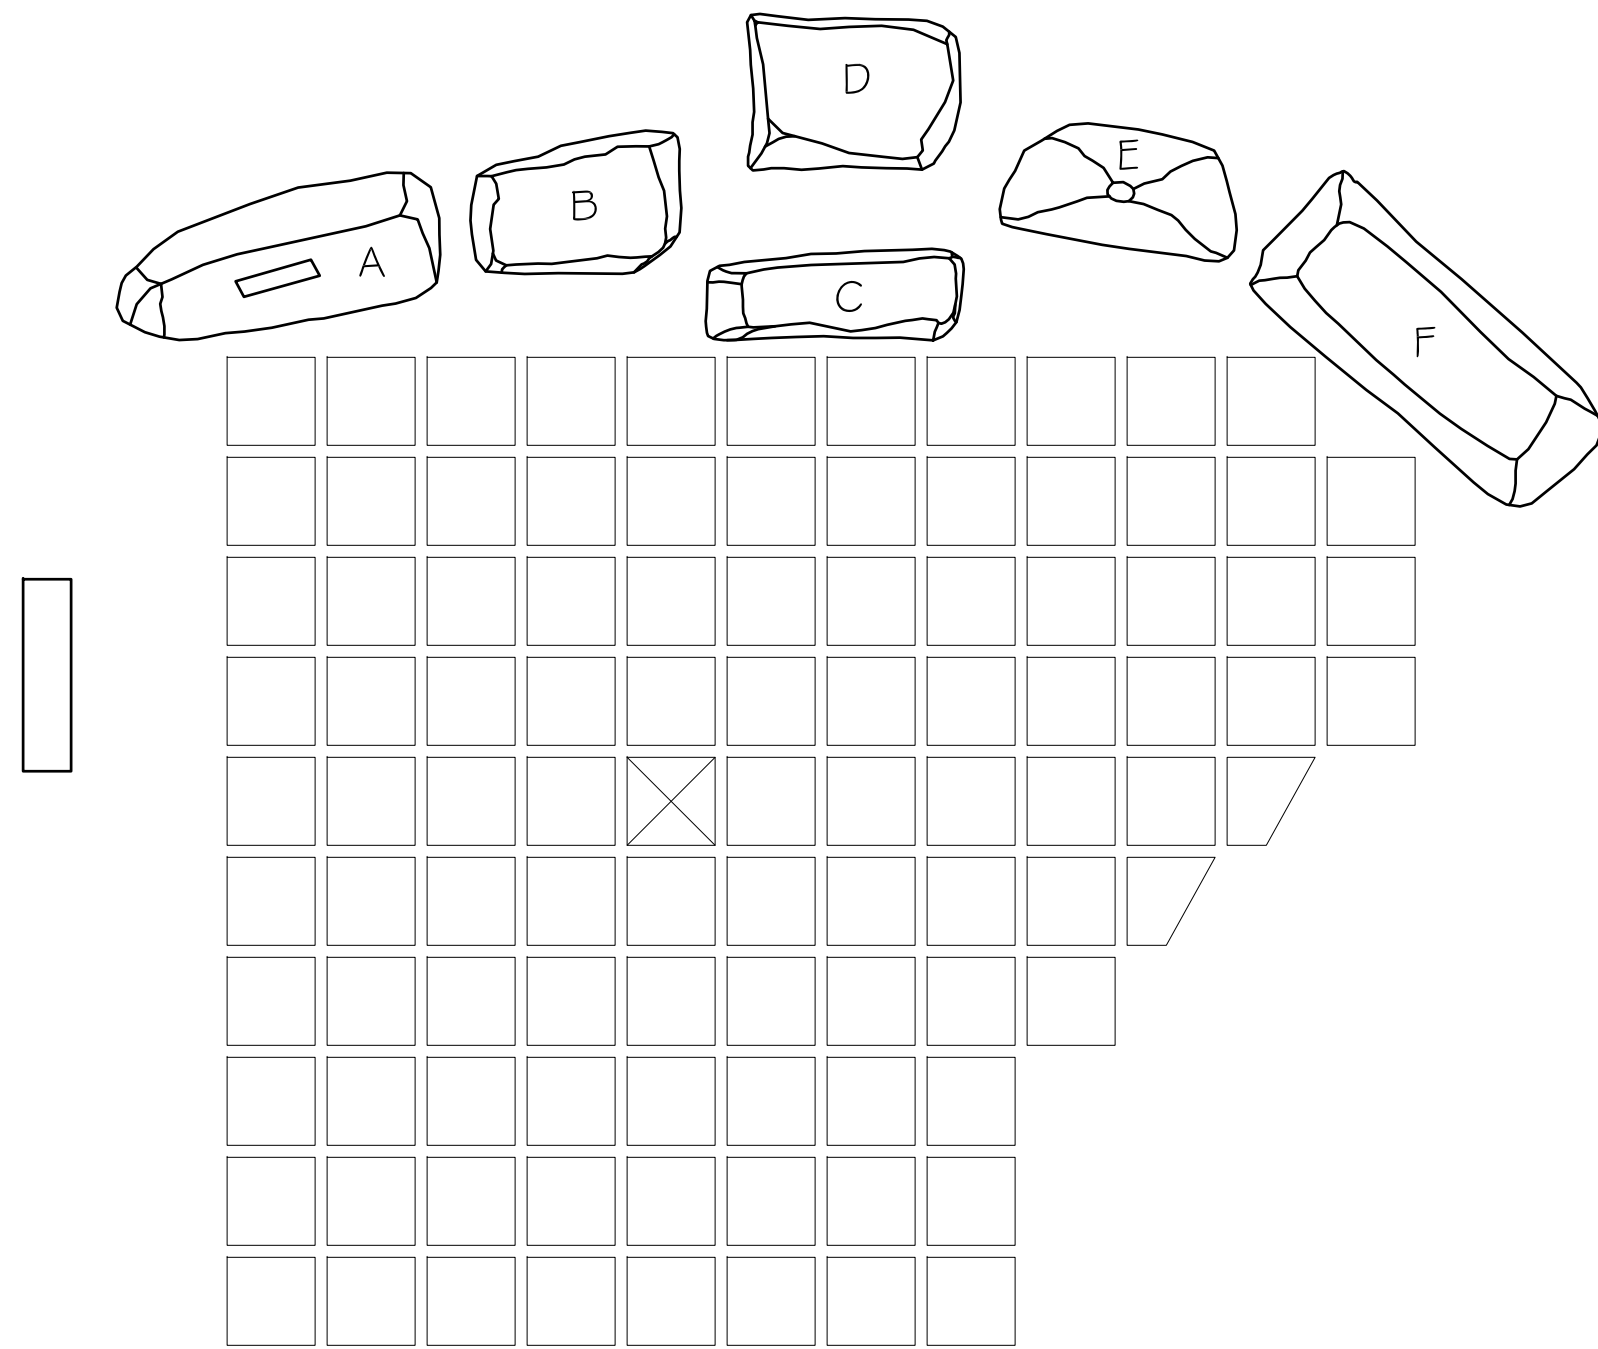

1 EXISTING WAR MEMORIAL
1/4" = 1'-0"

P-2010-013-01

2 RELOCATED WAR MEMORIAL
1/4" = 1'-0"

P-2010-013-02

**NOT ISSUED FOR
CONSTRUCTION**

Revisions	Date
1.	
2.	
3.	

LEGEND



A - Korean War



B - World War I



C - Engraved Dedication



D - American
Revolution



E - World War II



F - Vietnam War

Drawing Title

Site Details

Scale

Date 6 December 2010

K-F Project No. 2010013

Drawing No.

SD-3