



LANDSCAPE
**KENT+
FROST**
ARCHITECTURE
HIGH STREET
MYSTIC, CT 06355
860.572.0784
kentfrost.com

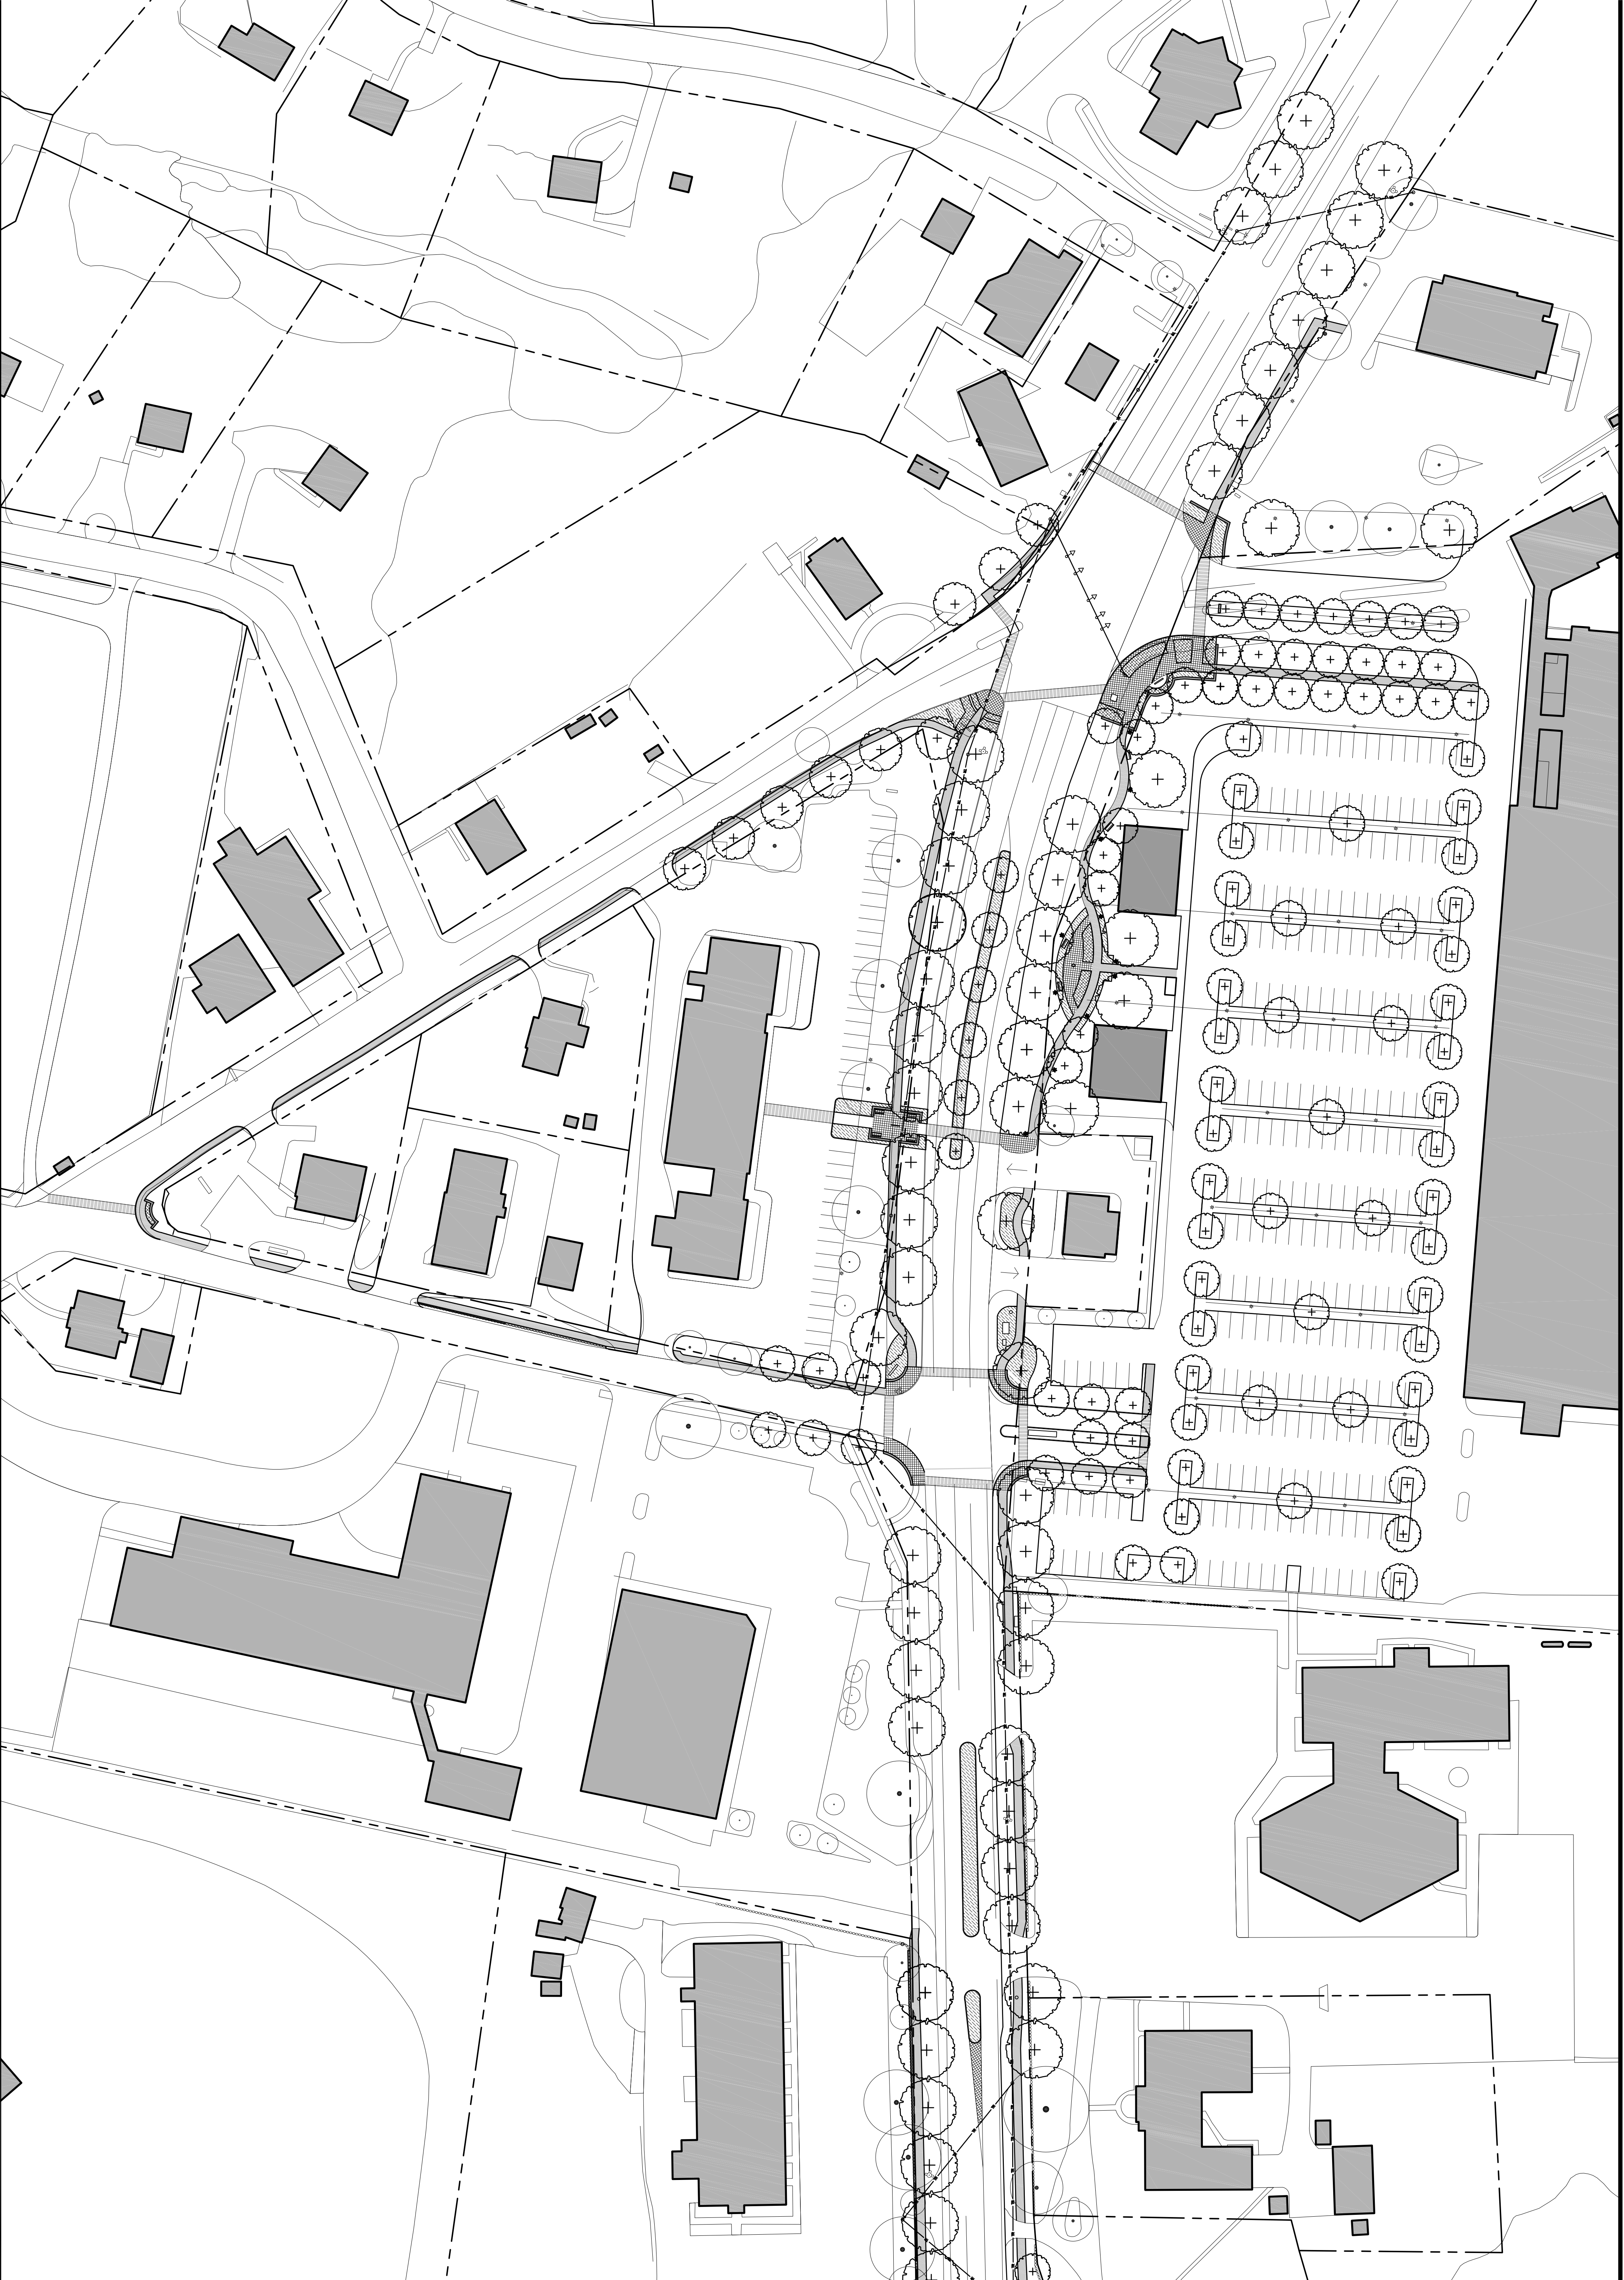

**NOT ISSUED FOR
CONSTRUCTION**

Revisions
Date

1
2
3

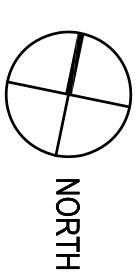

0 25 50 100

Conceptual
Streetscape Plan

Scale 1" = 80'
Date 28 August 2012
K+F Project No. 3012020
Drawing No.