


Gales Ferry



Gales Ferry, CT

LANDSCAPE  
**KENT+  
FROST**  
ARCHITECTURE  
HIGH STREET  
MYSTIC, CT 06355  
860.572.0784  
kentfrost.com

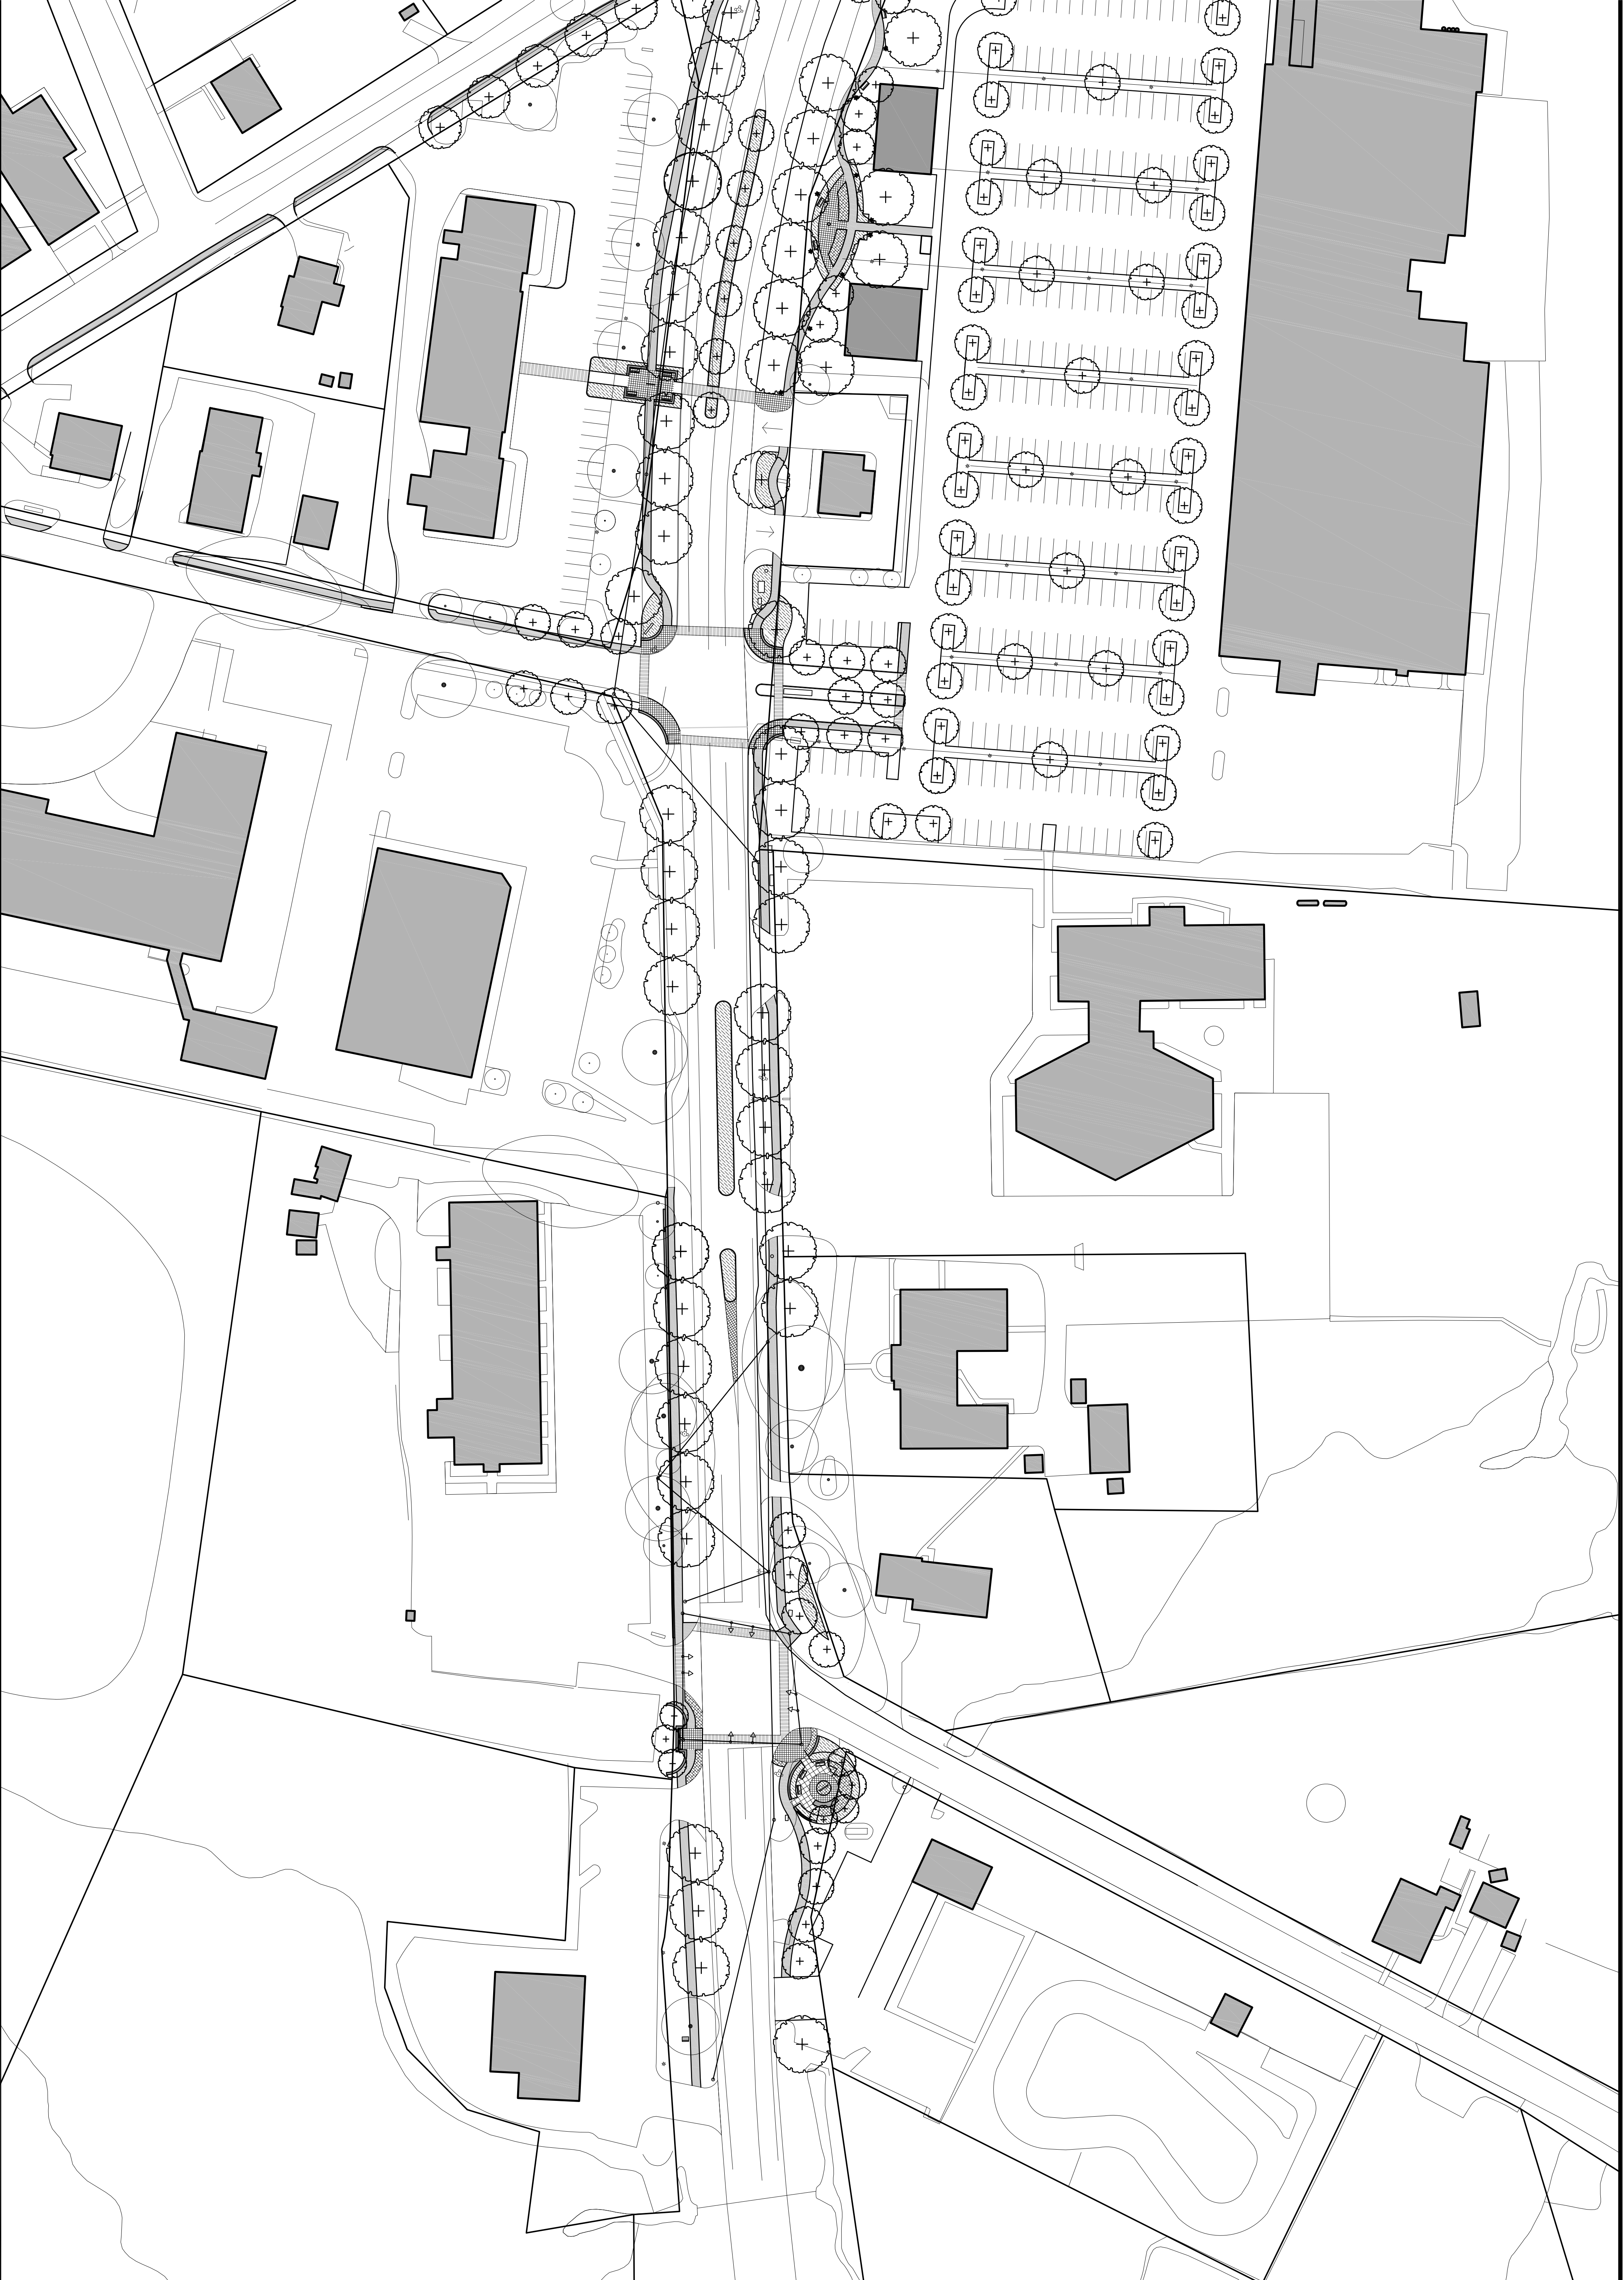

**NOT ISSUED FOR  
CONSTRUCTION**

Revisions	Date
1	
2	
3	

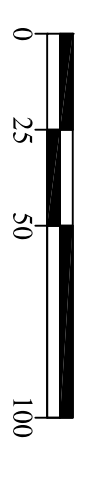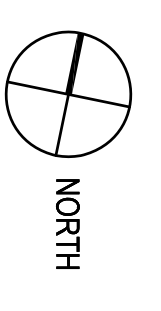

**Conceptual  
Streetscape Plan**

Scale: 1" = 30'  
Date: 28 August 2012  
K+F Project No.: 3012020  
Drawing No.: