


**Ledyard  
Town Green  
Improvements**

Route 117  
Ledyard, CT 06339

LANDSCAPE  
**KENT+  
FROST**  
ARCHITECTURE  
1 HIGH STREET  
MYSTIC, CT 06355  
860.572.0784  
f860.572.7047



**TREE SCHEDULE**

TREES	QTY	BOTANICAL NAME / COMMON NAME	CONT	CAL
ACE GLO	6	Acer rubrum "October Glory" TM / October Glory Maple	B # B	4'-5"
GLE SKY	12	Gleditsia triacanthos "Skyline" / Skyline Honey Locust	B # B	3.5'-4"

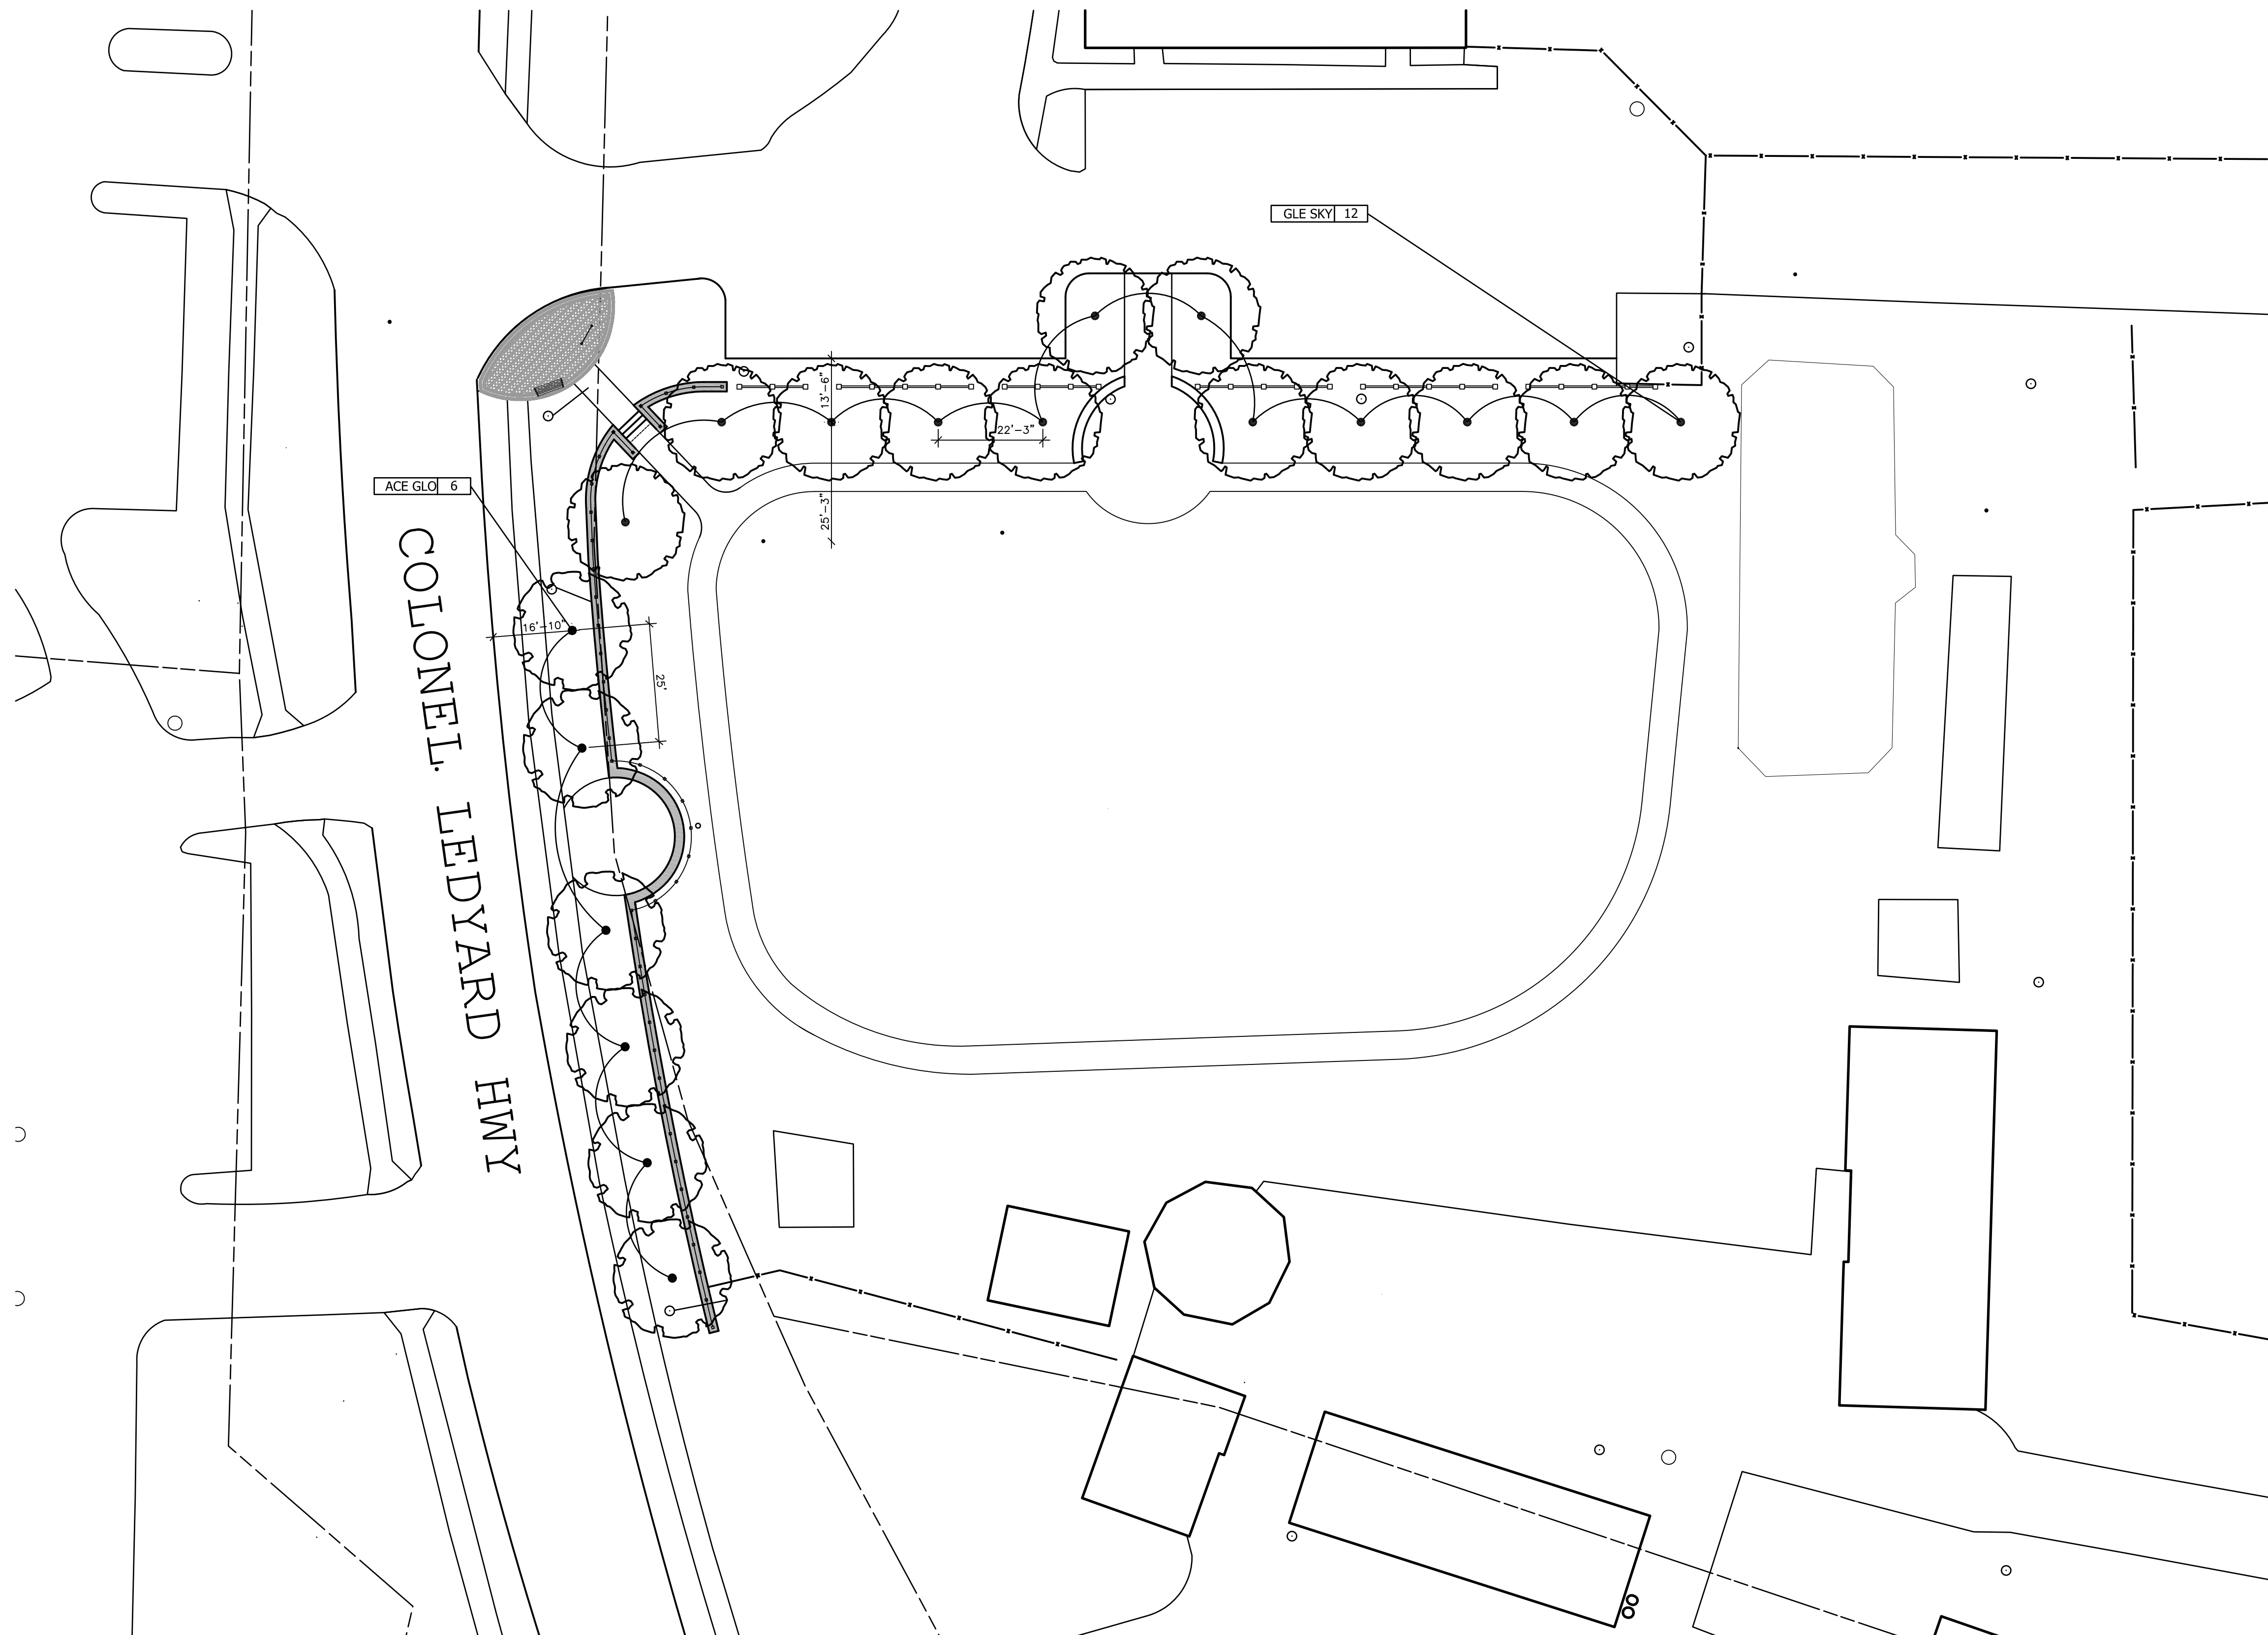

**NOT ISSUED FOR  
CONSTRUCTION**

Revisions	Date
1.	
2.	
3.	

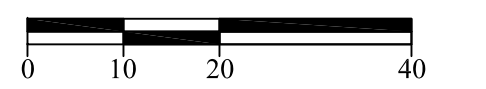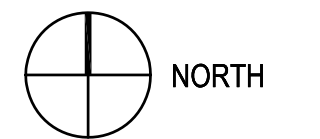

Drawing Title  
**Planting Plan**

Scale	1" = 20'
Date	6 December 2010
K-F Project No.	2010013
Drawing No.	

**L-4**